




PLAN
LOCK ON
GATE SIDE OF WALL

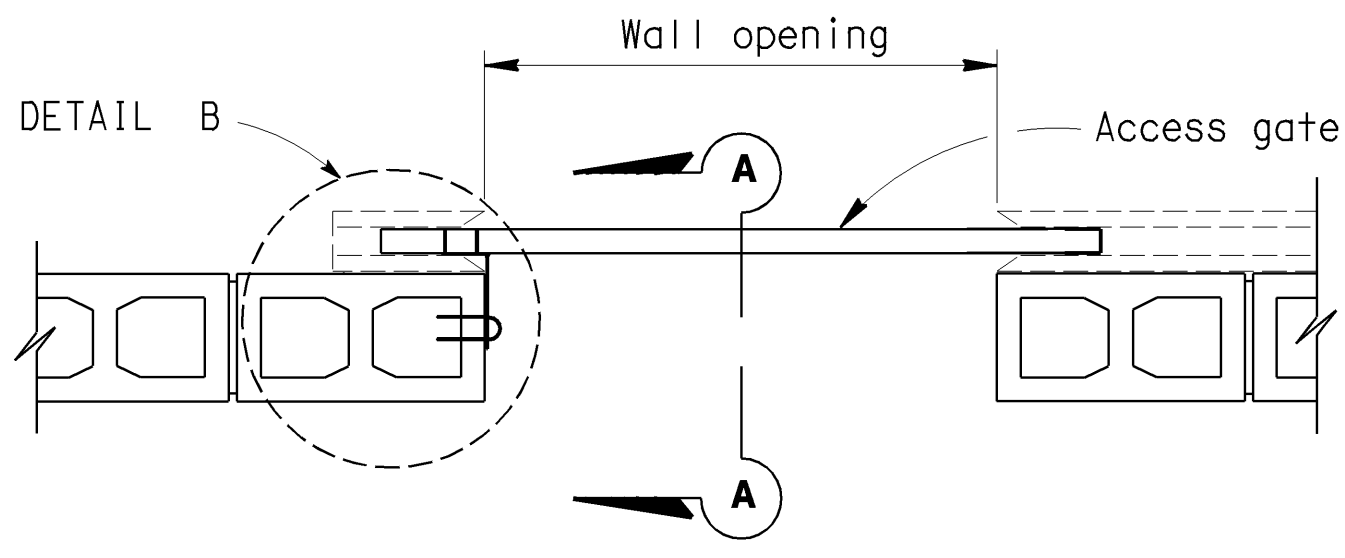

PLAN
LOCK ON
INSIDE OF WALL OPENING

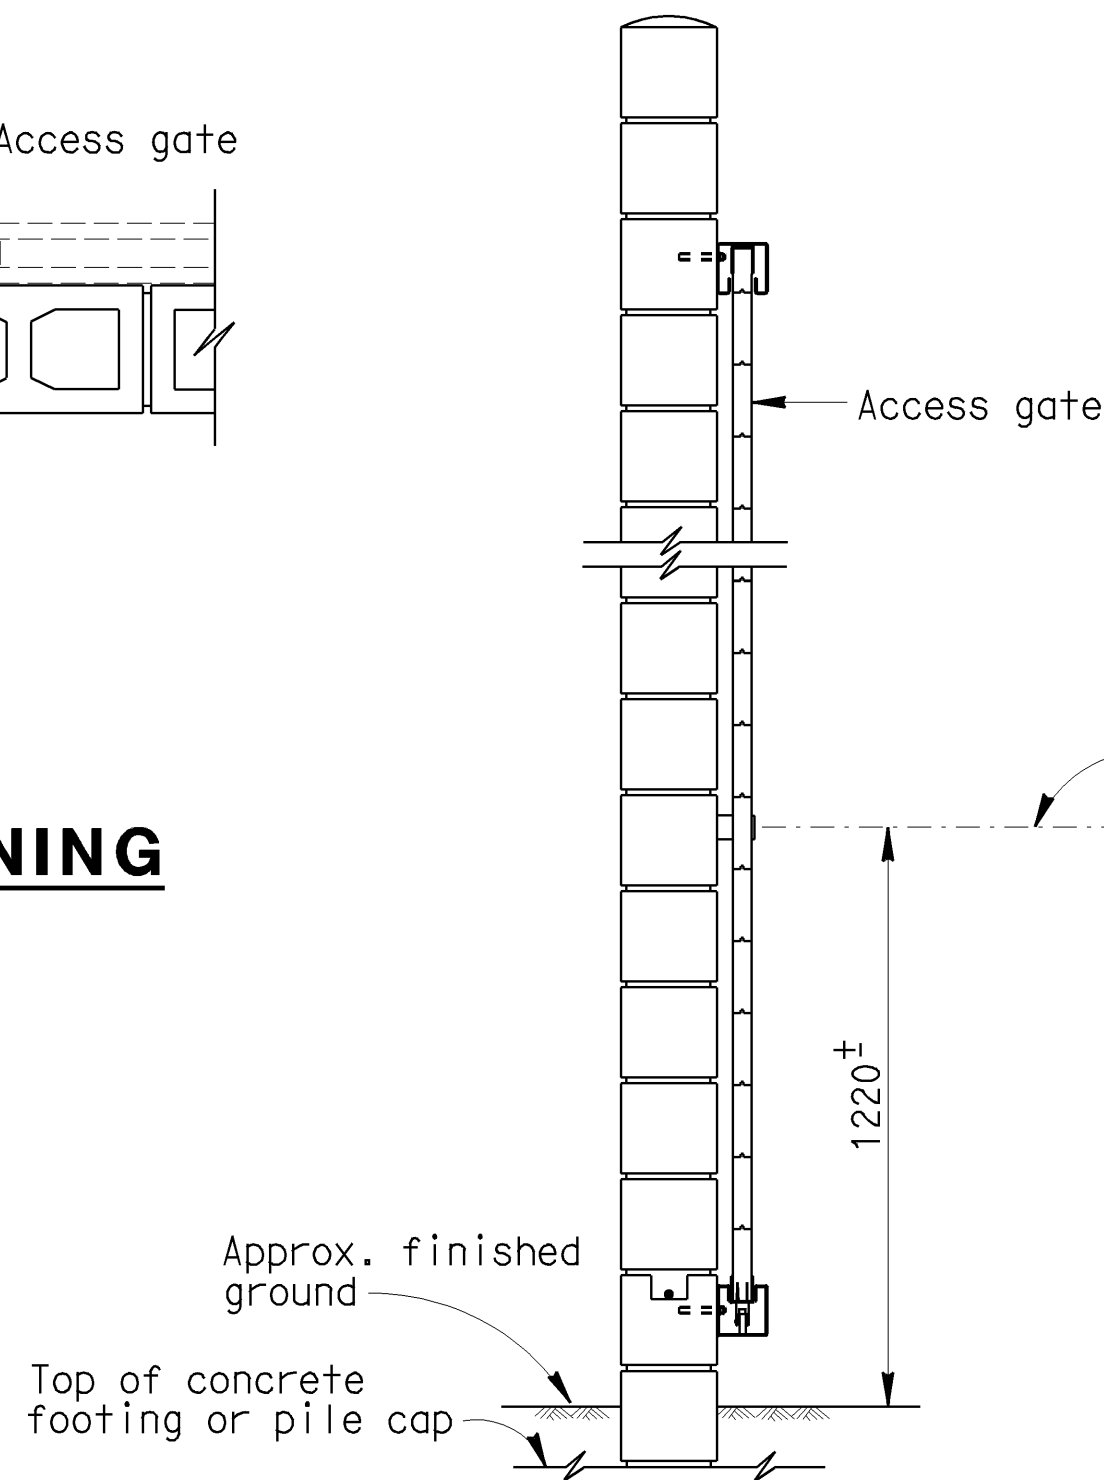


MASONRY ON FOOTING
OR PILE CAP

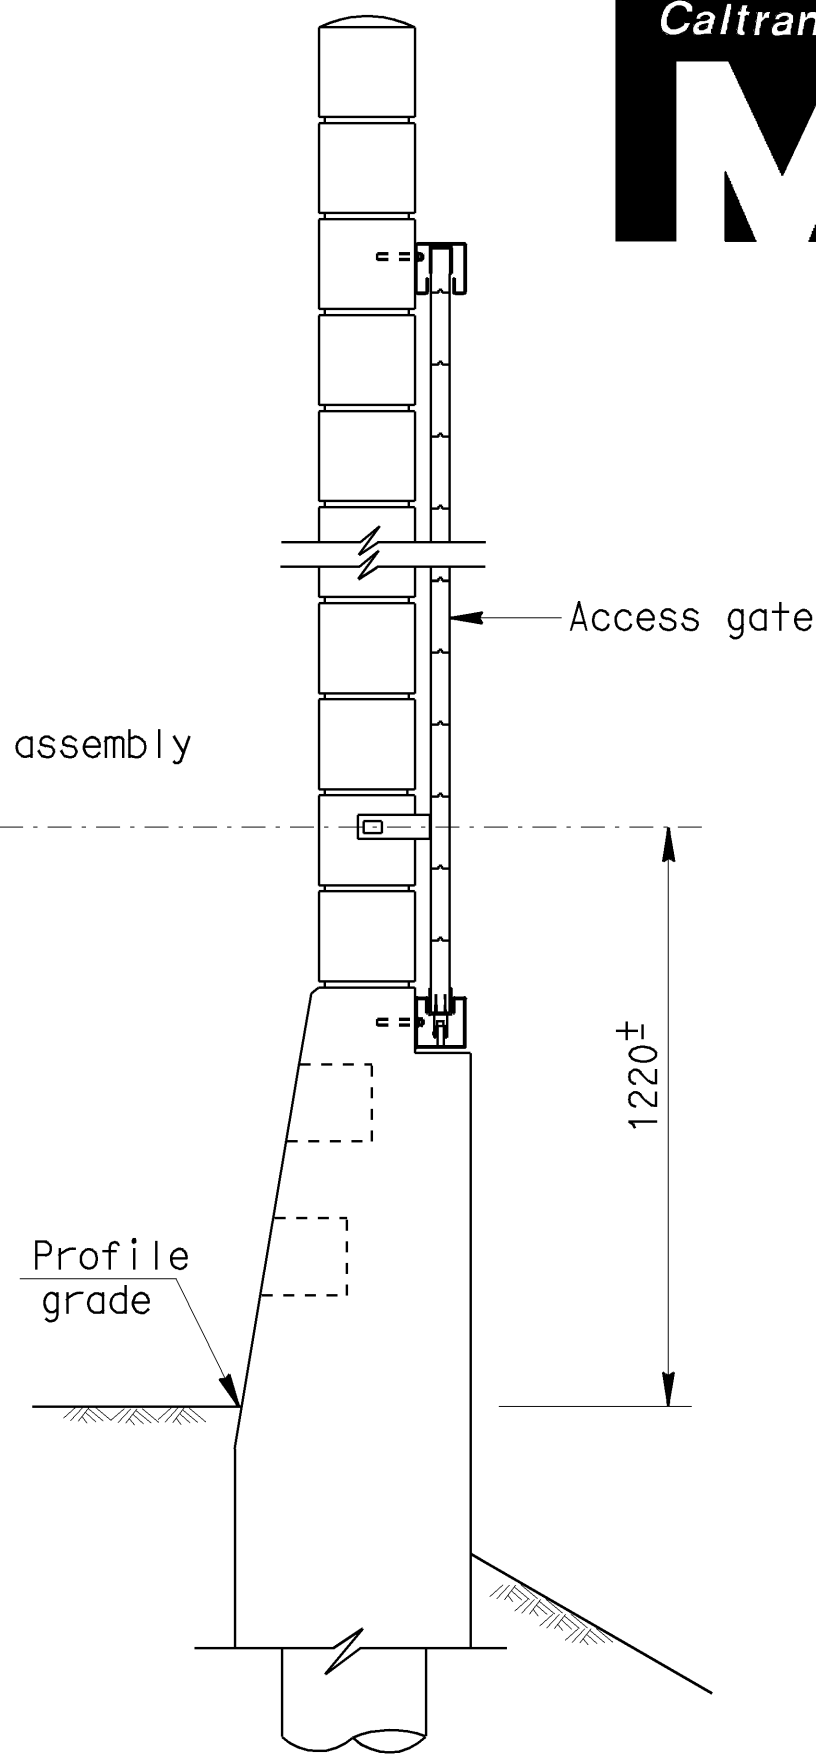


MASONRY ON BARRIER

SECTION A-A

Galvanized steel caterpillar safety hasp with 2 or 3 links. Minimum overall length of slotted and hinged flaps=197 mm. 2 link hasp shown.

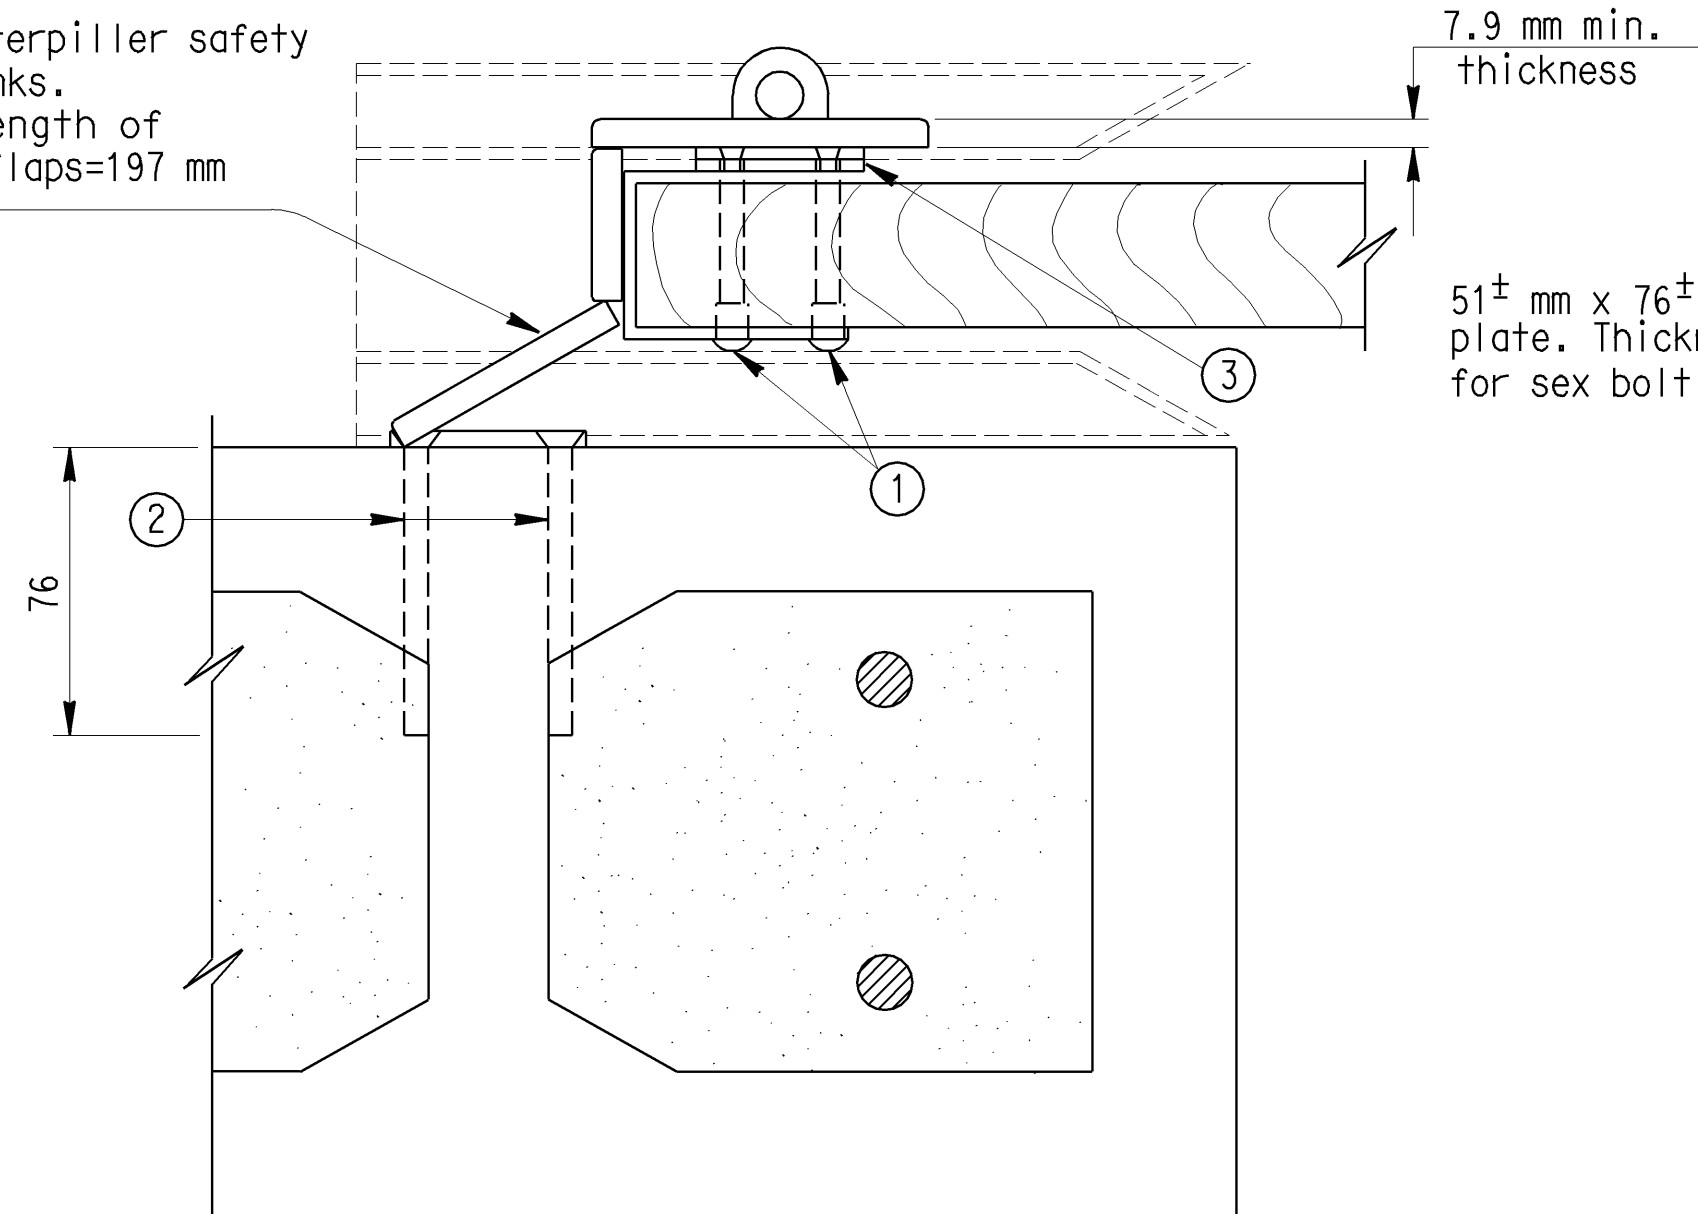

DETAIL A

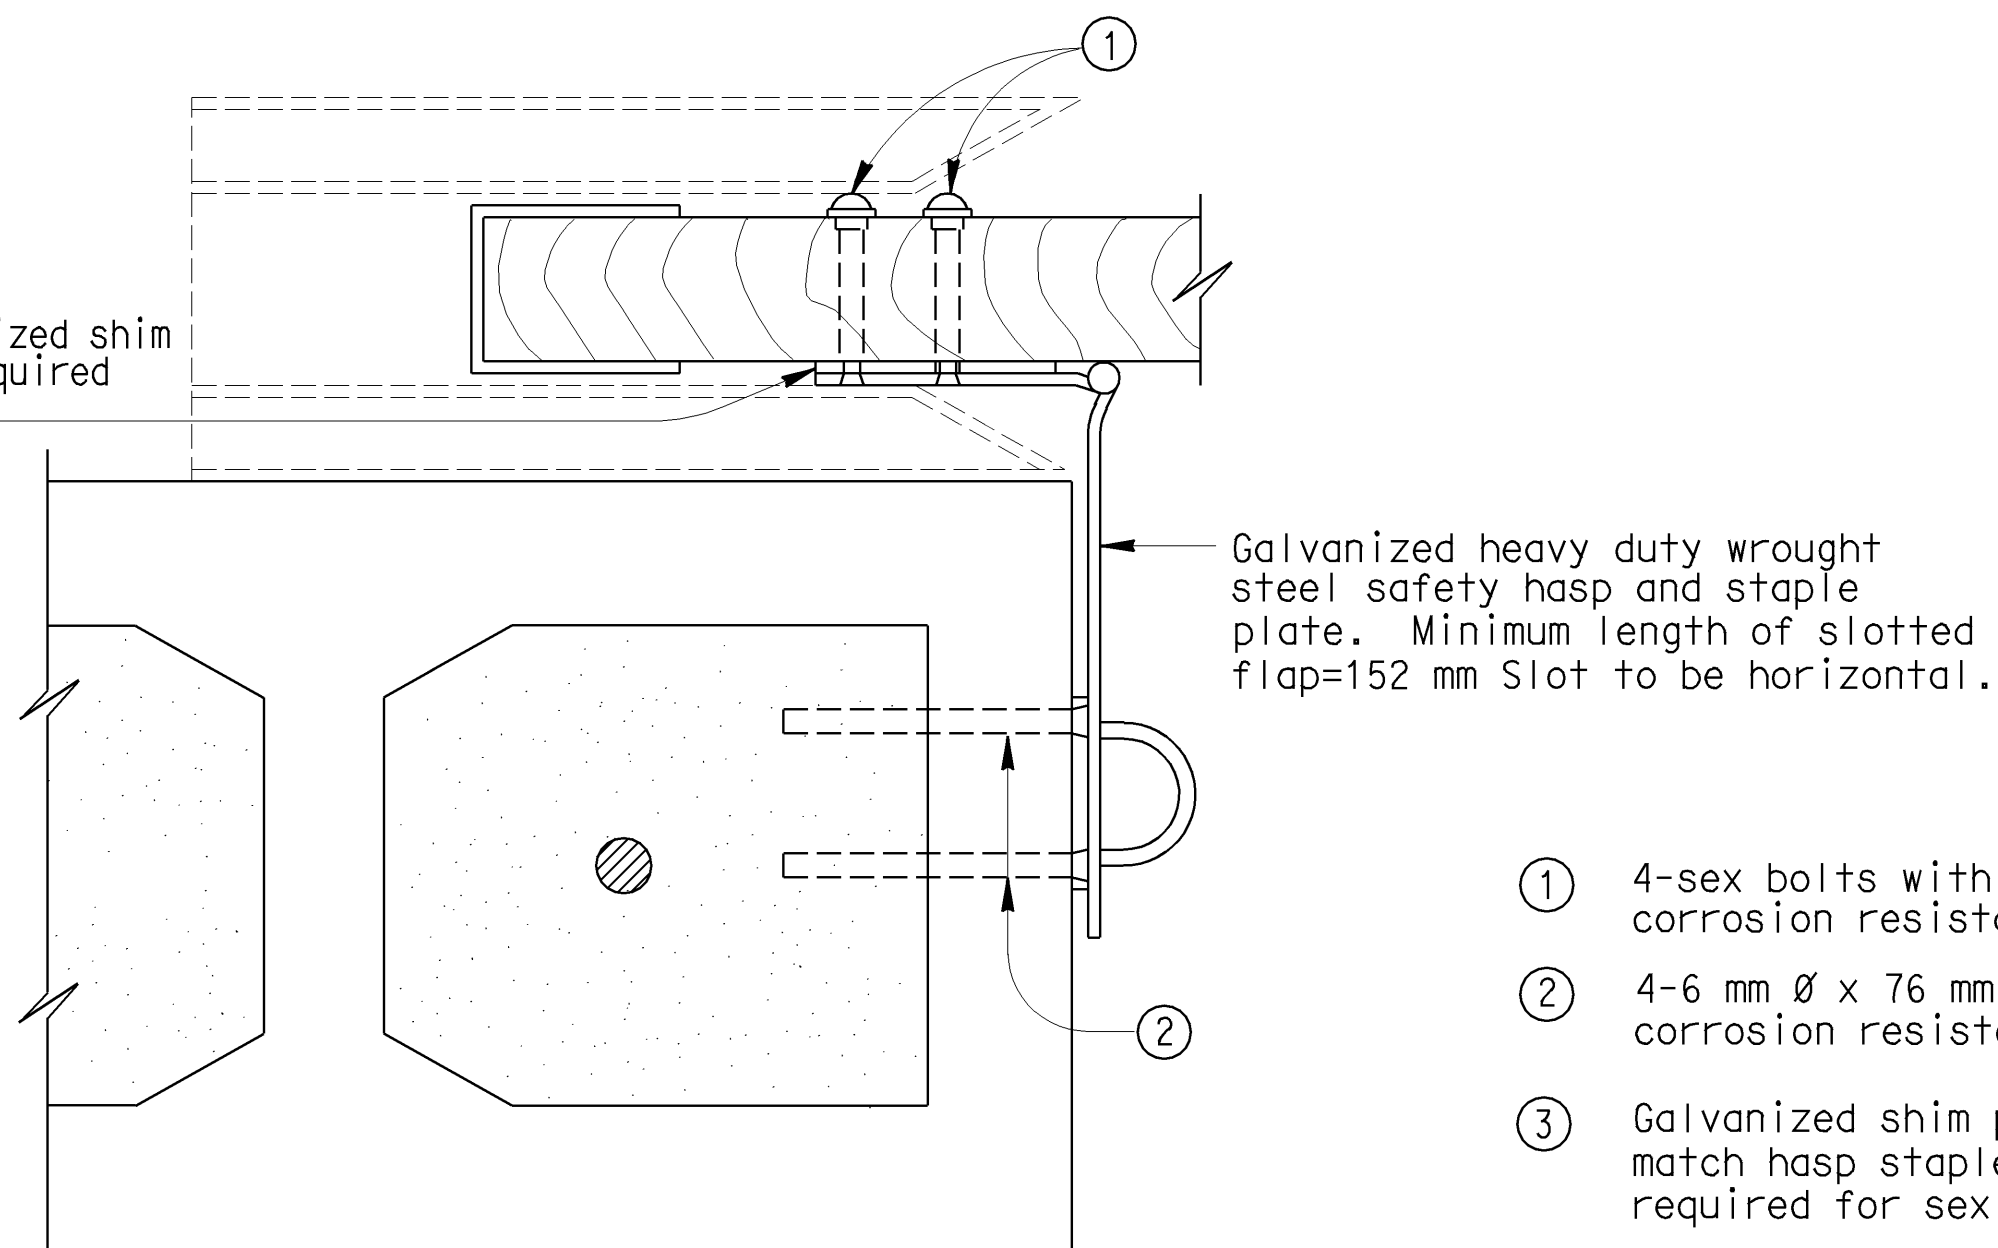

DETAIL B

NOTES:

Masonry anchors to be installed after the grout in the block cells has attained specified strength.

Contractor may submit alternative gate locking assemblies for approval by the engineer.

See other sheets for gate details.

- ① 4-sex bolts with 6 mm-20 flat head corrosion resistant machine screws.
- ② 4-6 mm Ø x 76 mm long flat head sleeve type corrosion resistant masonry anchors.
- ③ Galvanized shim plate. Size as required to match hasp staple plate±. Thickness as required for sex bolt fit up.

NO SCALE
ALL DIMENSIONS ARE IN
MILLIMETERS UNLESS OTHERWISE SHOWN

STANDARD DRAWING					
RELEASE DATE	7/3/03	DESIGN BY	W. WELCH	CHECKED	D. DUNRUD
FILE NO.	xs15-240	SUBMITTED BY	D. DUNRUD	DRAWING DATE	11/82
		RELEASER BY		OFFICE CHIEF	

STATE OF CALIFORNIA	
DEPARTMENT OF TRANSPORTATION	

DIVISION OF ENGINEERING SERVICES	
----------------------------------	--

BRIDGE NO.
KILOMETER POST

SOUNDWALL - MASONRY BLOCK	
ACCESS GATE LOCKING DETAILS	